

DRAFT PAVING PLAN – KELLY ST, SCONE

Wearing Course

SHIFT 1 CH 170 to CH 300 (Full width)

CH400 – 510 & CH 520 - 580 (Parking Lanes Only)

AC14CR

Skip Intersection and Complete Parking Lanes

SHIFT 5

Intersection Kingdom St


AC14SLAG A15E


AC14CR


AC14CR


SHIFT 4

SHIFT 3

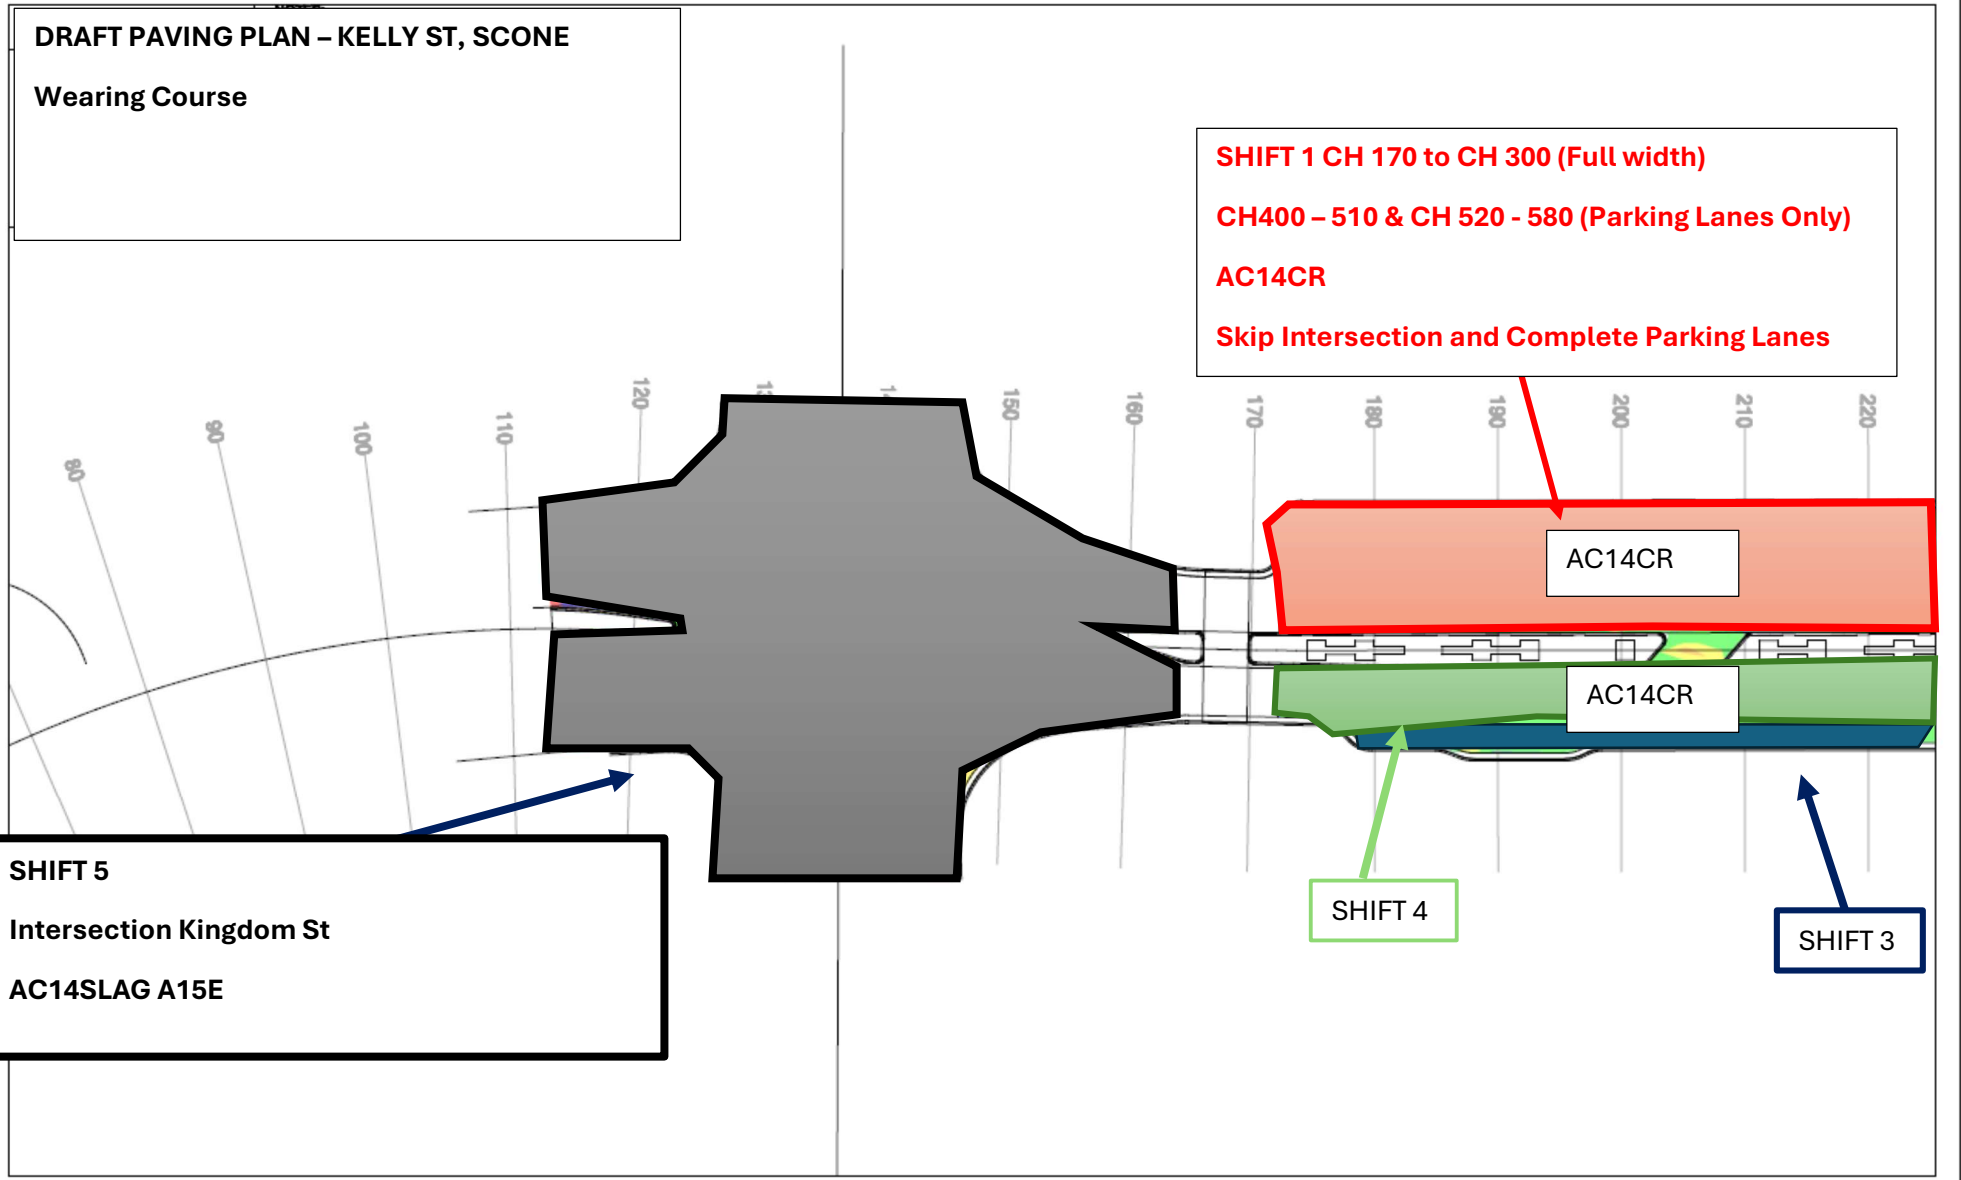

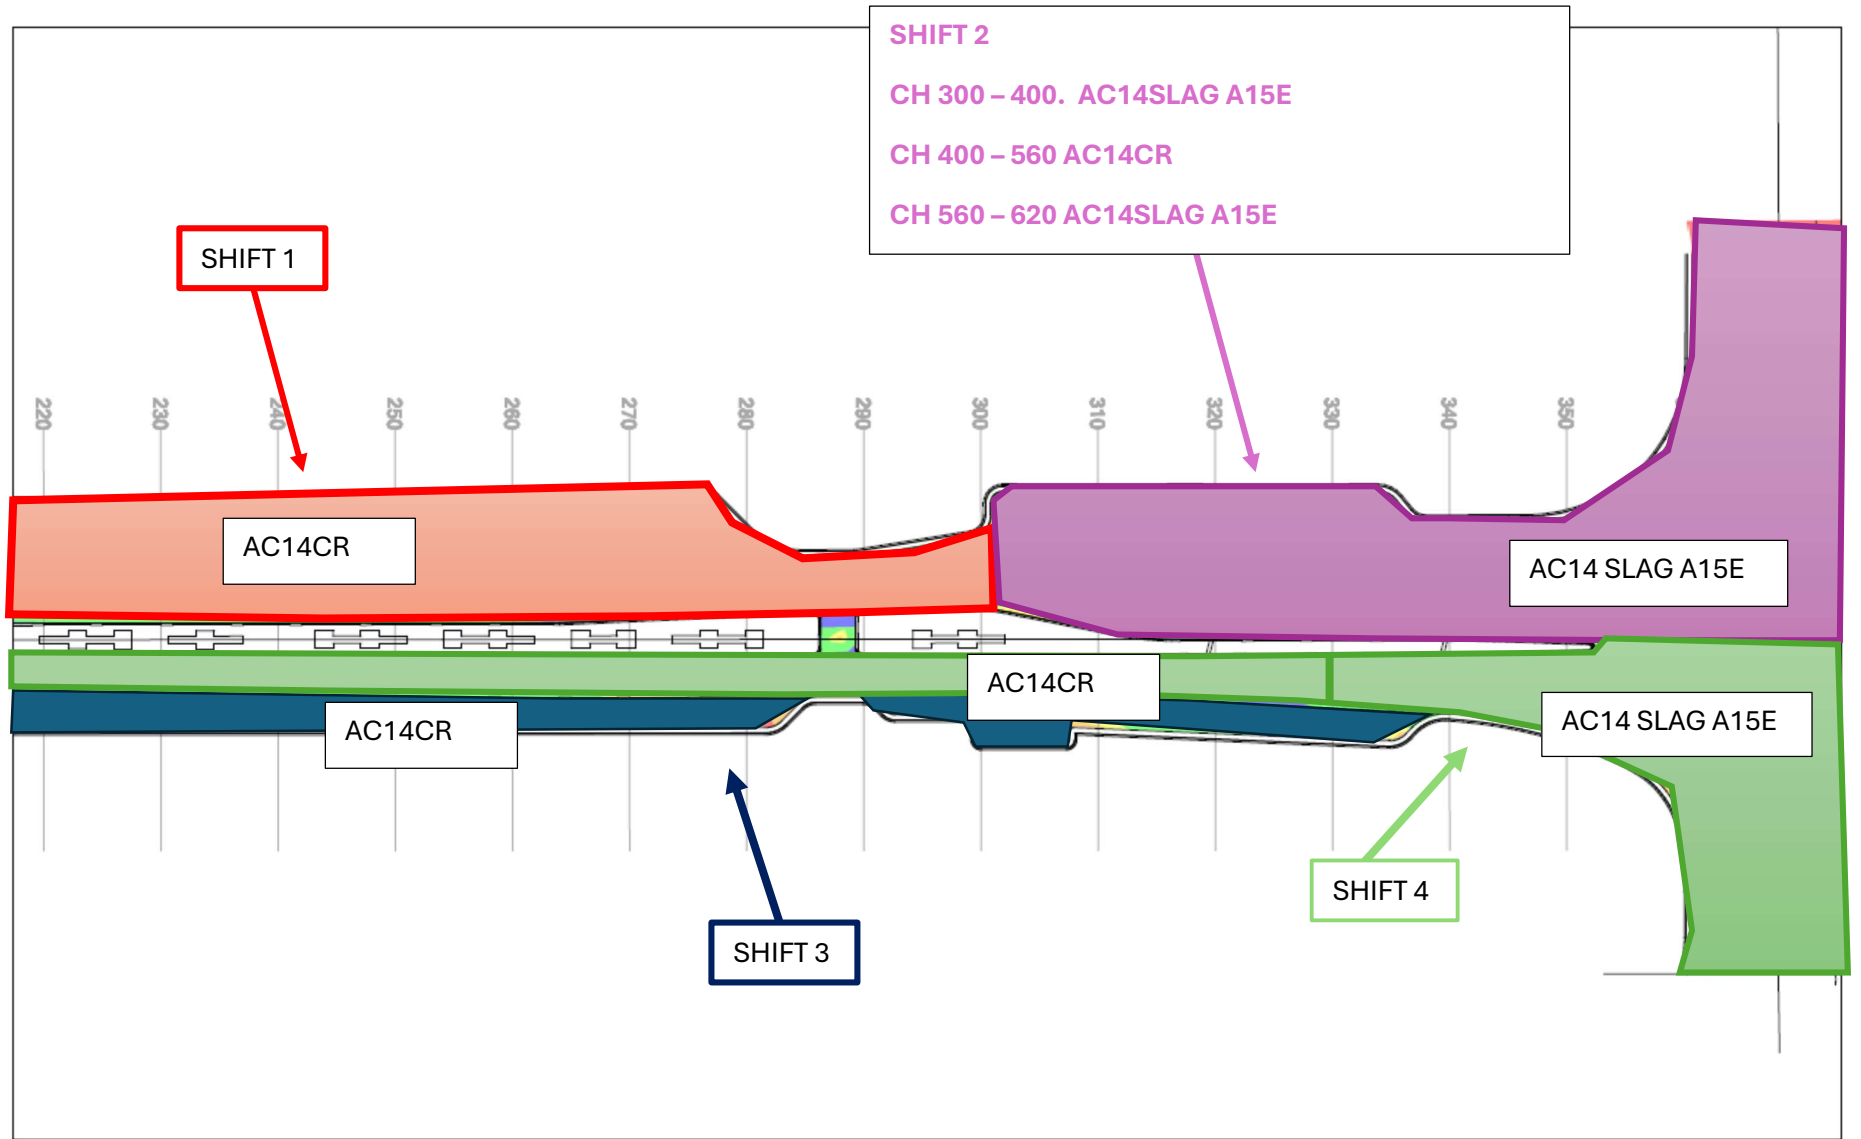

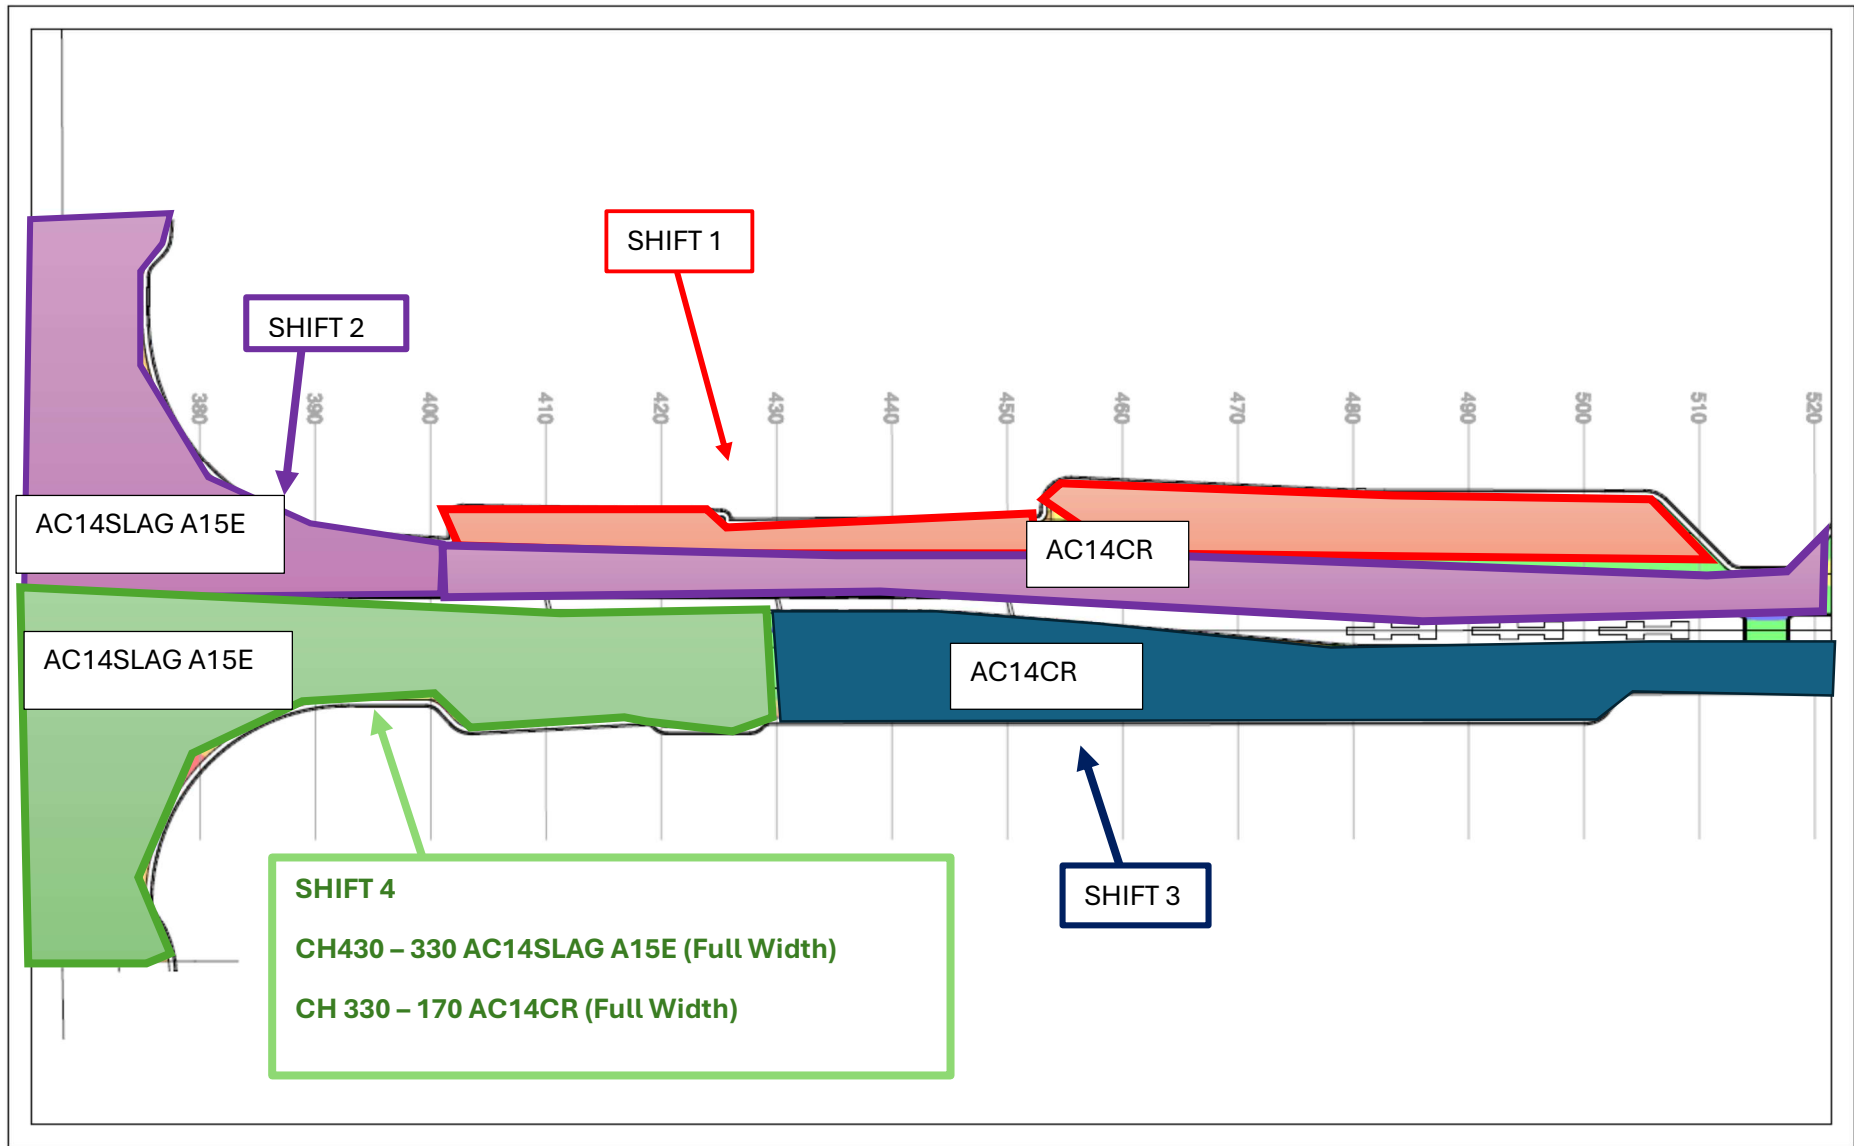

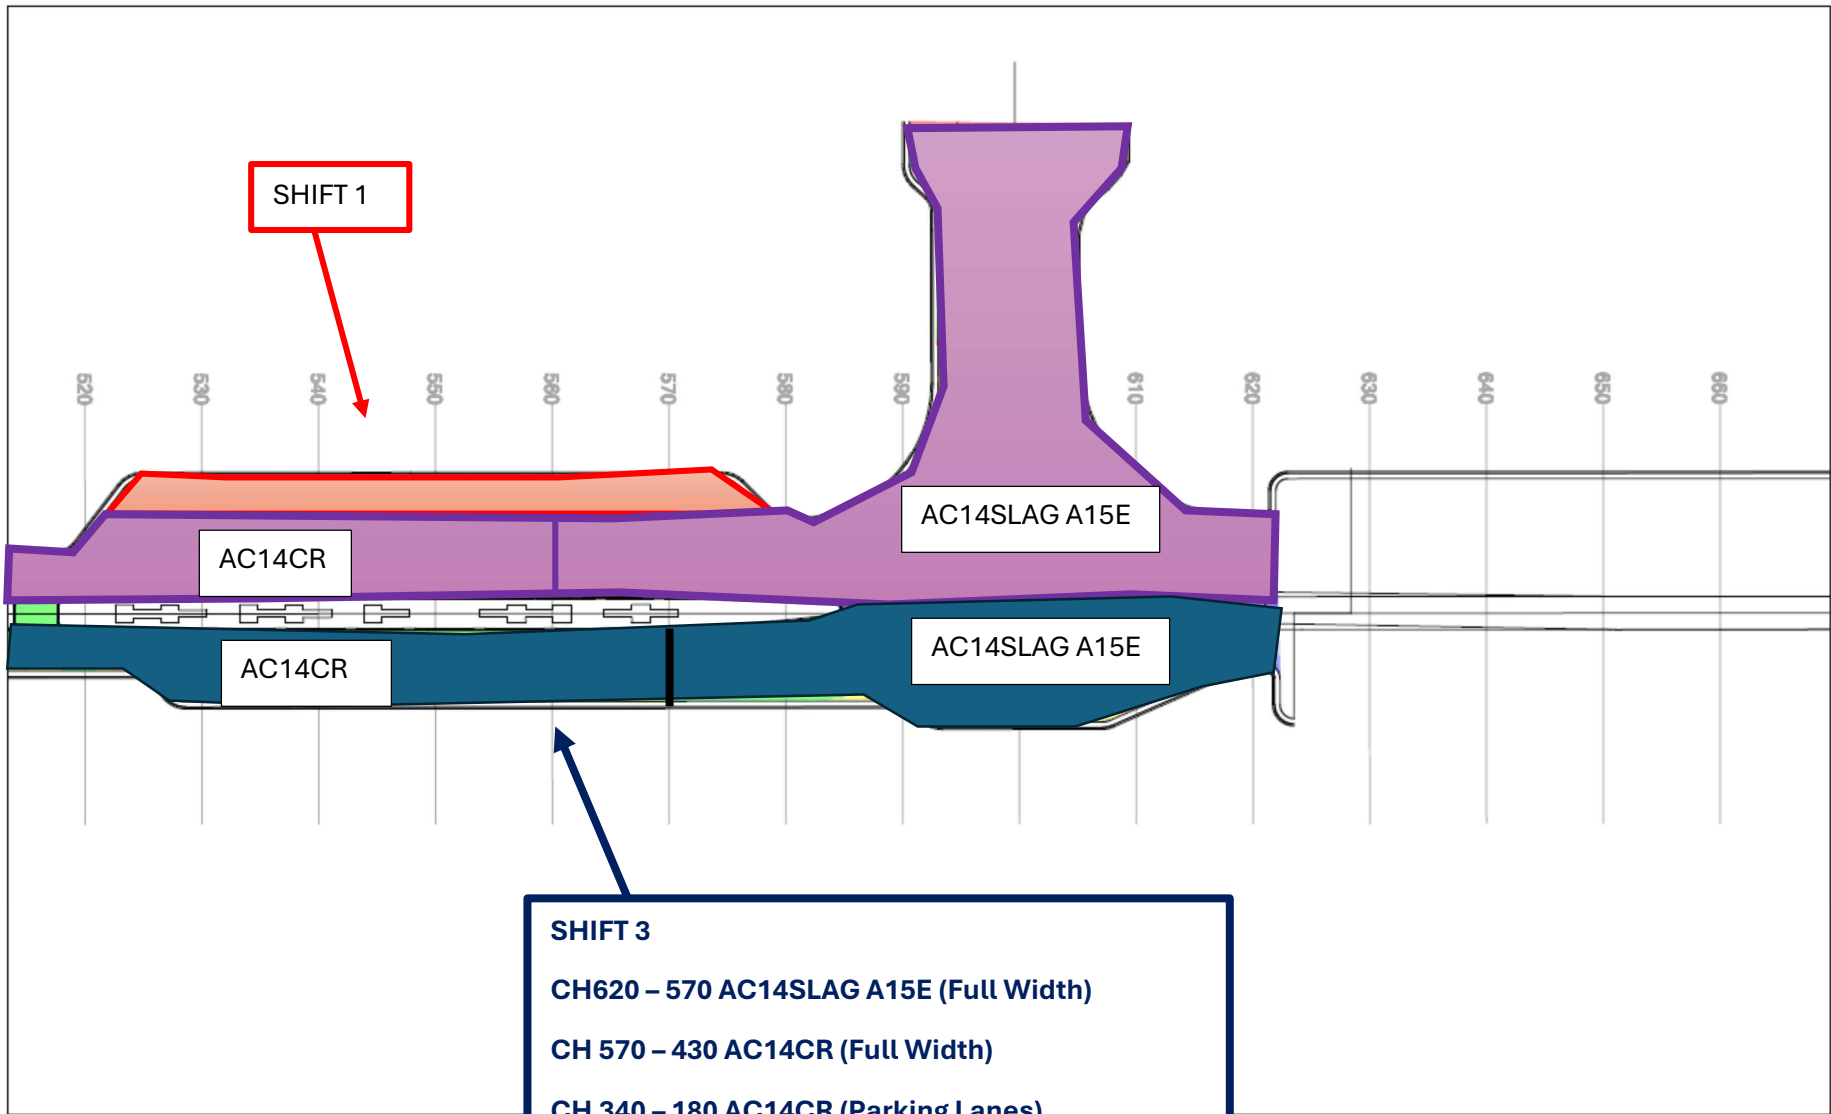

SHIFT 1

AC14CR

AC14SLAG A15E

AC14CR

AC14SLAG A15E

SHIFT 3
CH620 – 570 AC14SLAG A15E (Full Width)
CH 570 – 430 AC14CR (Full Width)
CH 340 – 180 AC14CR (Parking Lanes)